


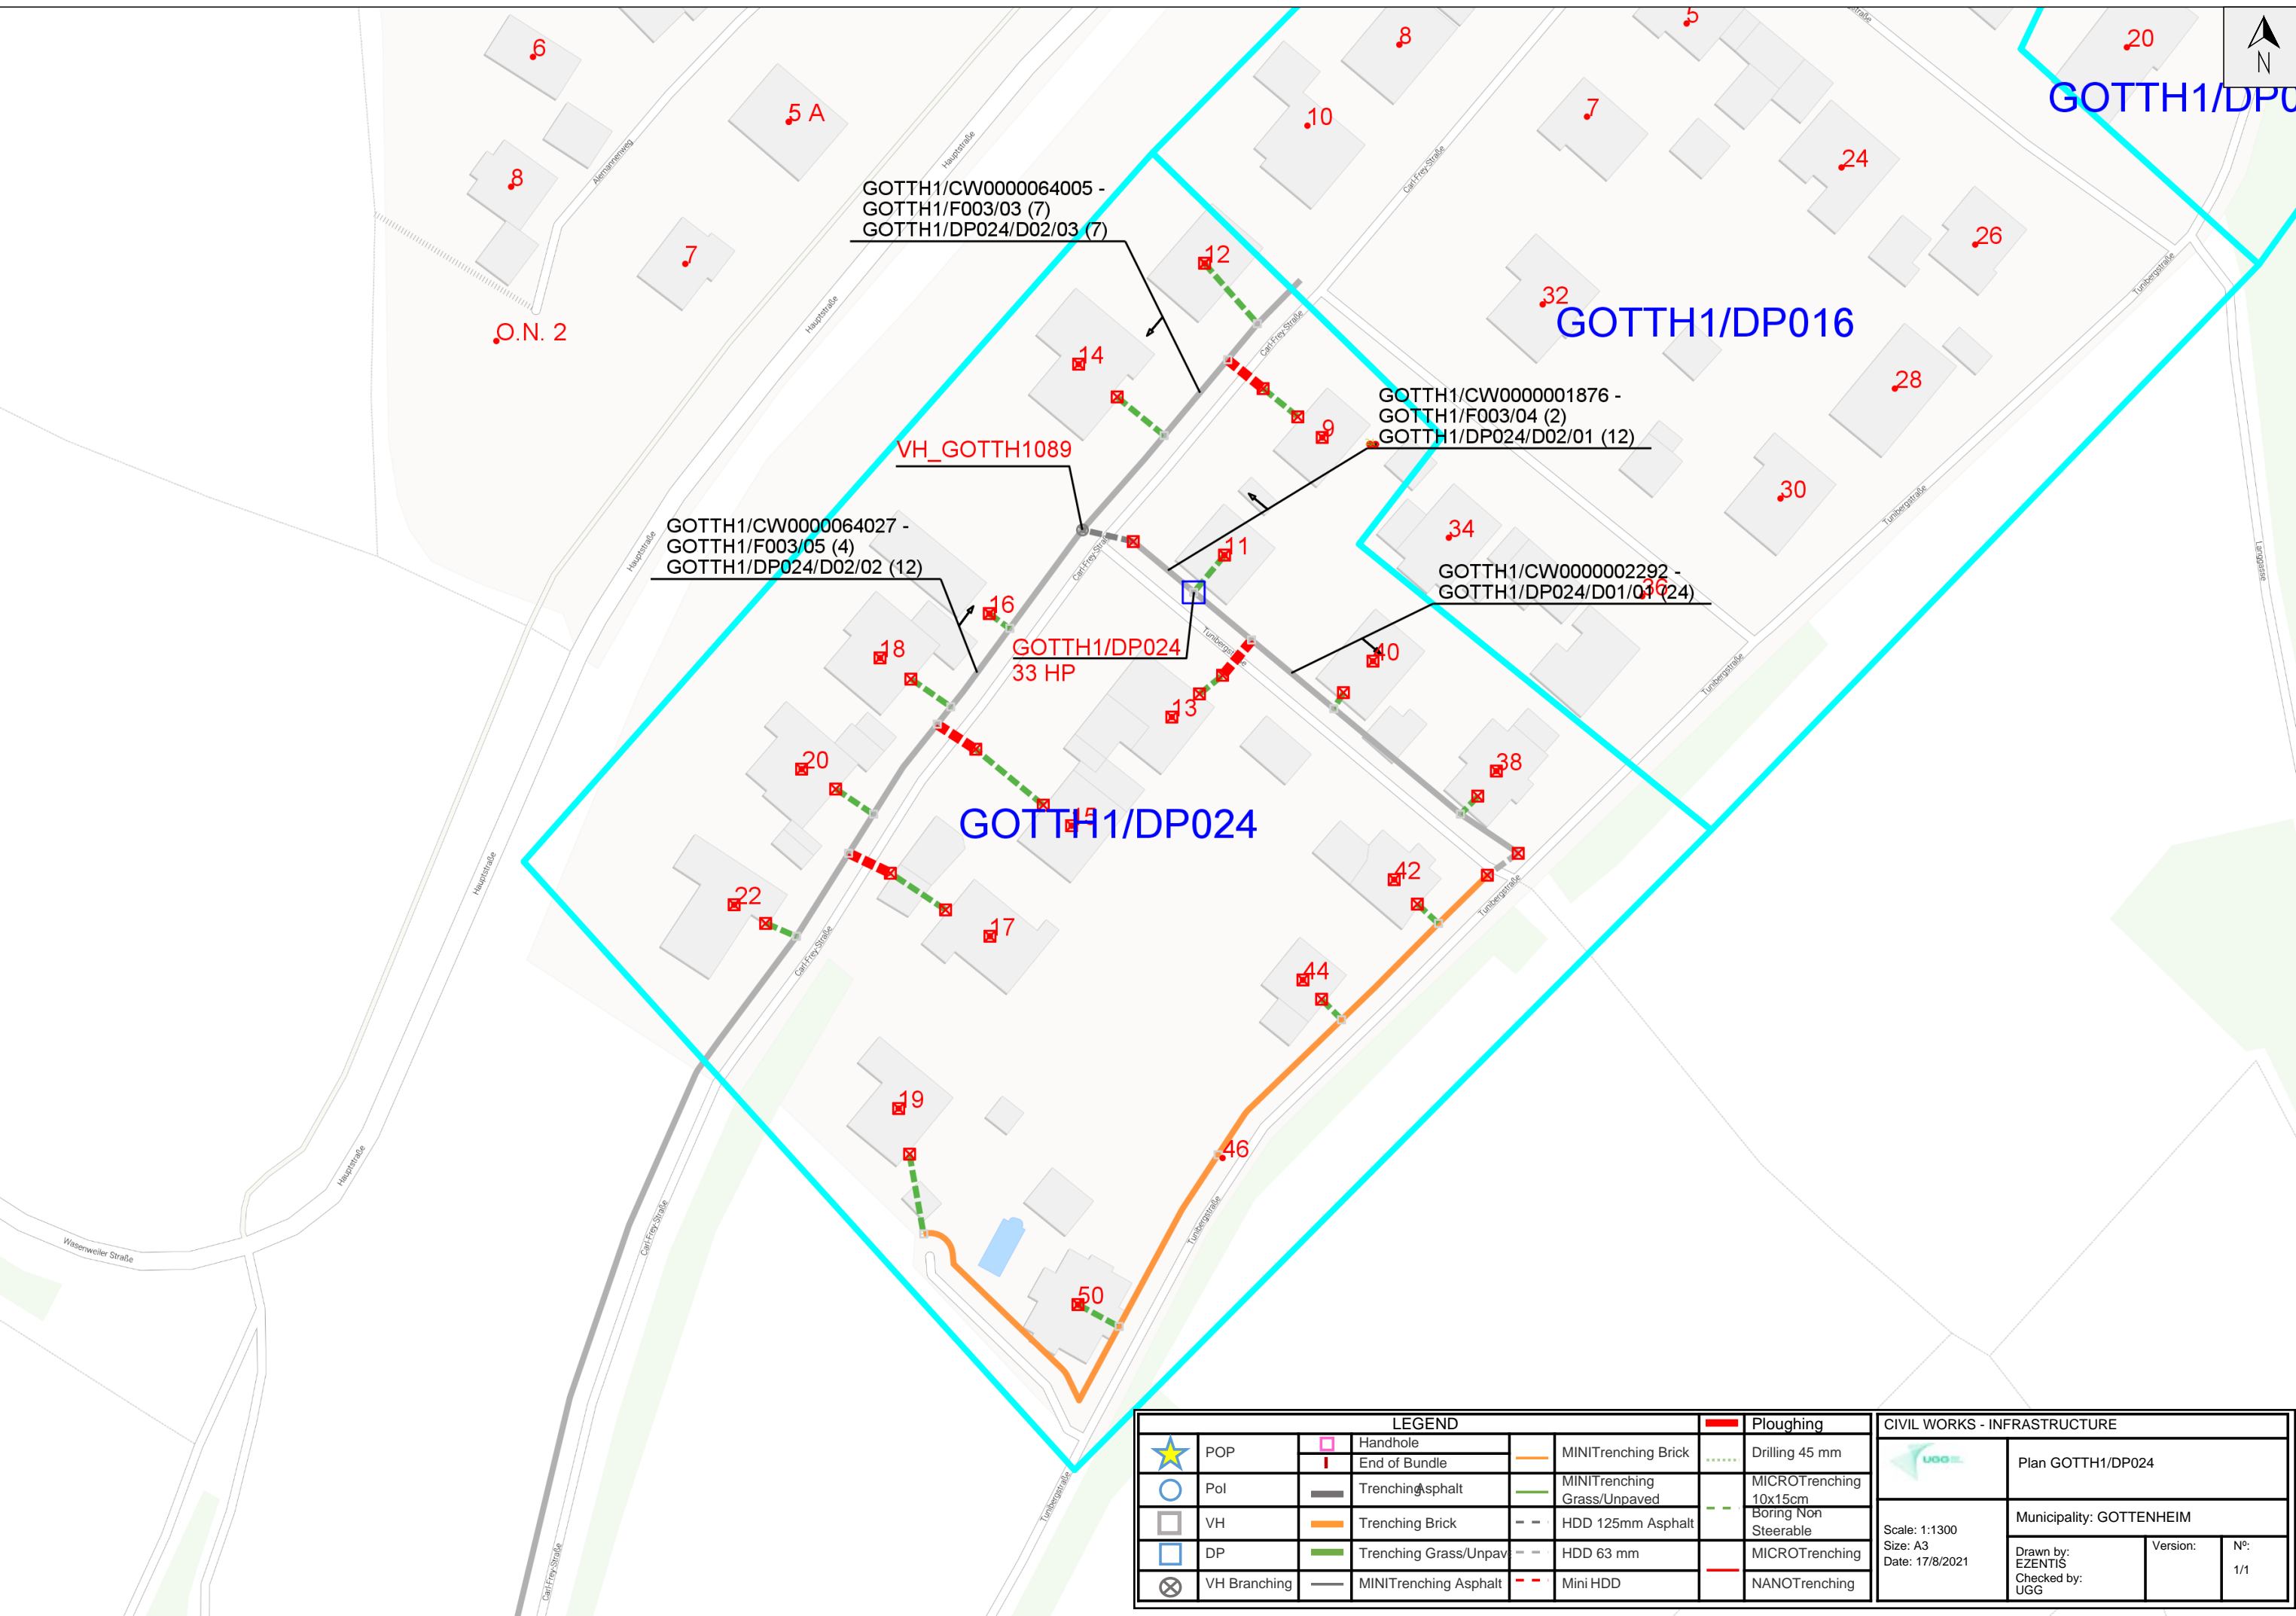

GOTTH1/DP0



LEGEND			
	POP		Handhole
	Pol		End of Bundle
	VH		Trenching Asphalt
	DP		Trenching Brick
	VH Branching		Trenching Grass/Unpav
			MINITrenching Asphalt
			MINITrenching Brick
			MINITrenching Grass/Unpaved
			HDD 125mm Asphalt
			HDD 63 mm
			Mini HDD
			Ploughing
			Drilling 45 mm
			MICROTrenching 10x15cm Boring Non Steerable
			MICROTrenching
			NANOTrenching

CIVIL WORKS - INFRASTRUCTURE			
	Plan GOTTH1/DP024		
Scale: 1:1300 Size: A3 Date: 17/8/2021		Municipality: GOTTENHEIM	
Drawn by: EZENTIS	Version:	N°:	1/1
Checked by: UGG			