


	POP		Handhole
	Pol		End of Bundle
	DP		Backhaul
	VH		Local backbone
	VH Branching		Feeder
			Distribution

		Plan: GOTTH1/DP028	
		Municipality: GOTTENHEIM	
Scale: 1:5000		Drawn by: EZENTIS	Version:
Size: A3			
Date: 27/7/2021		Checked by: UGG	N°: 1/1

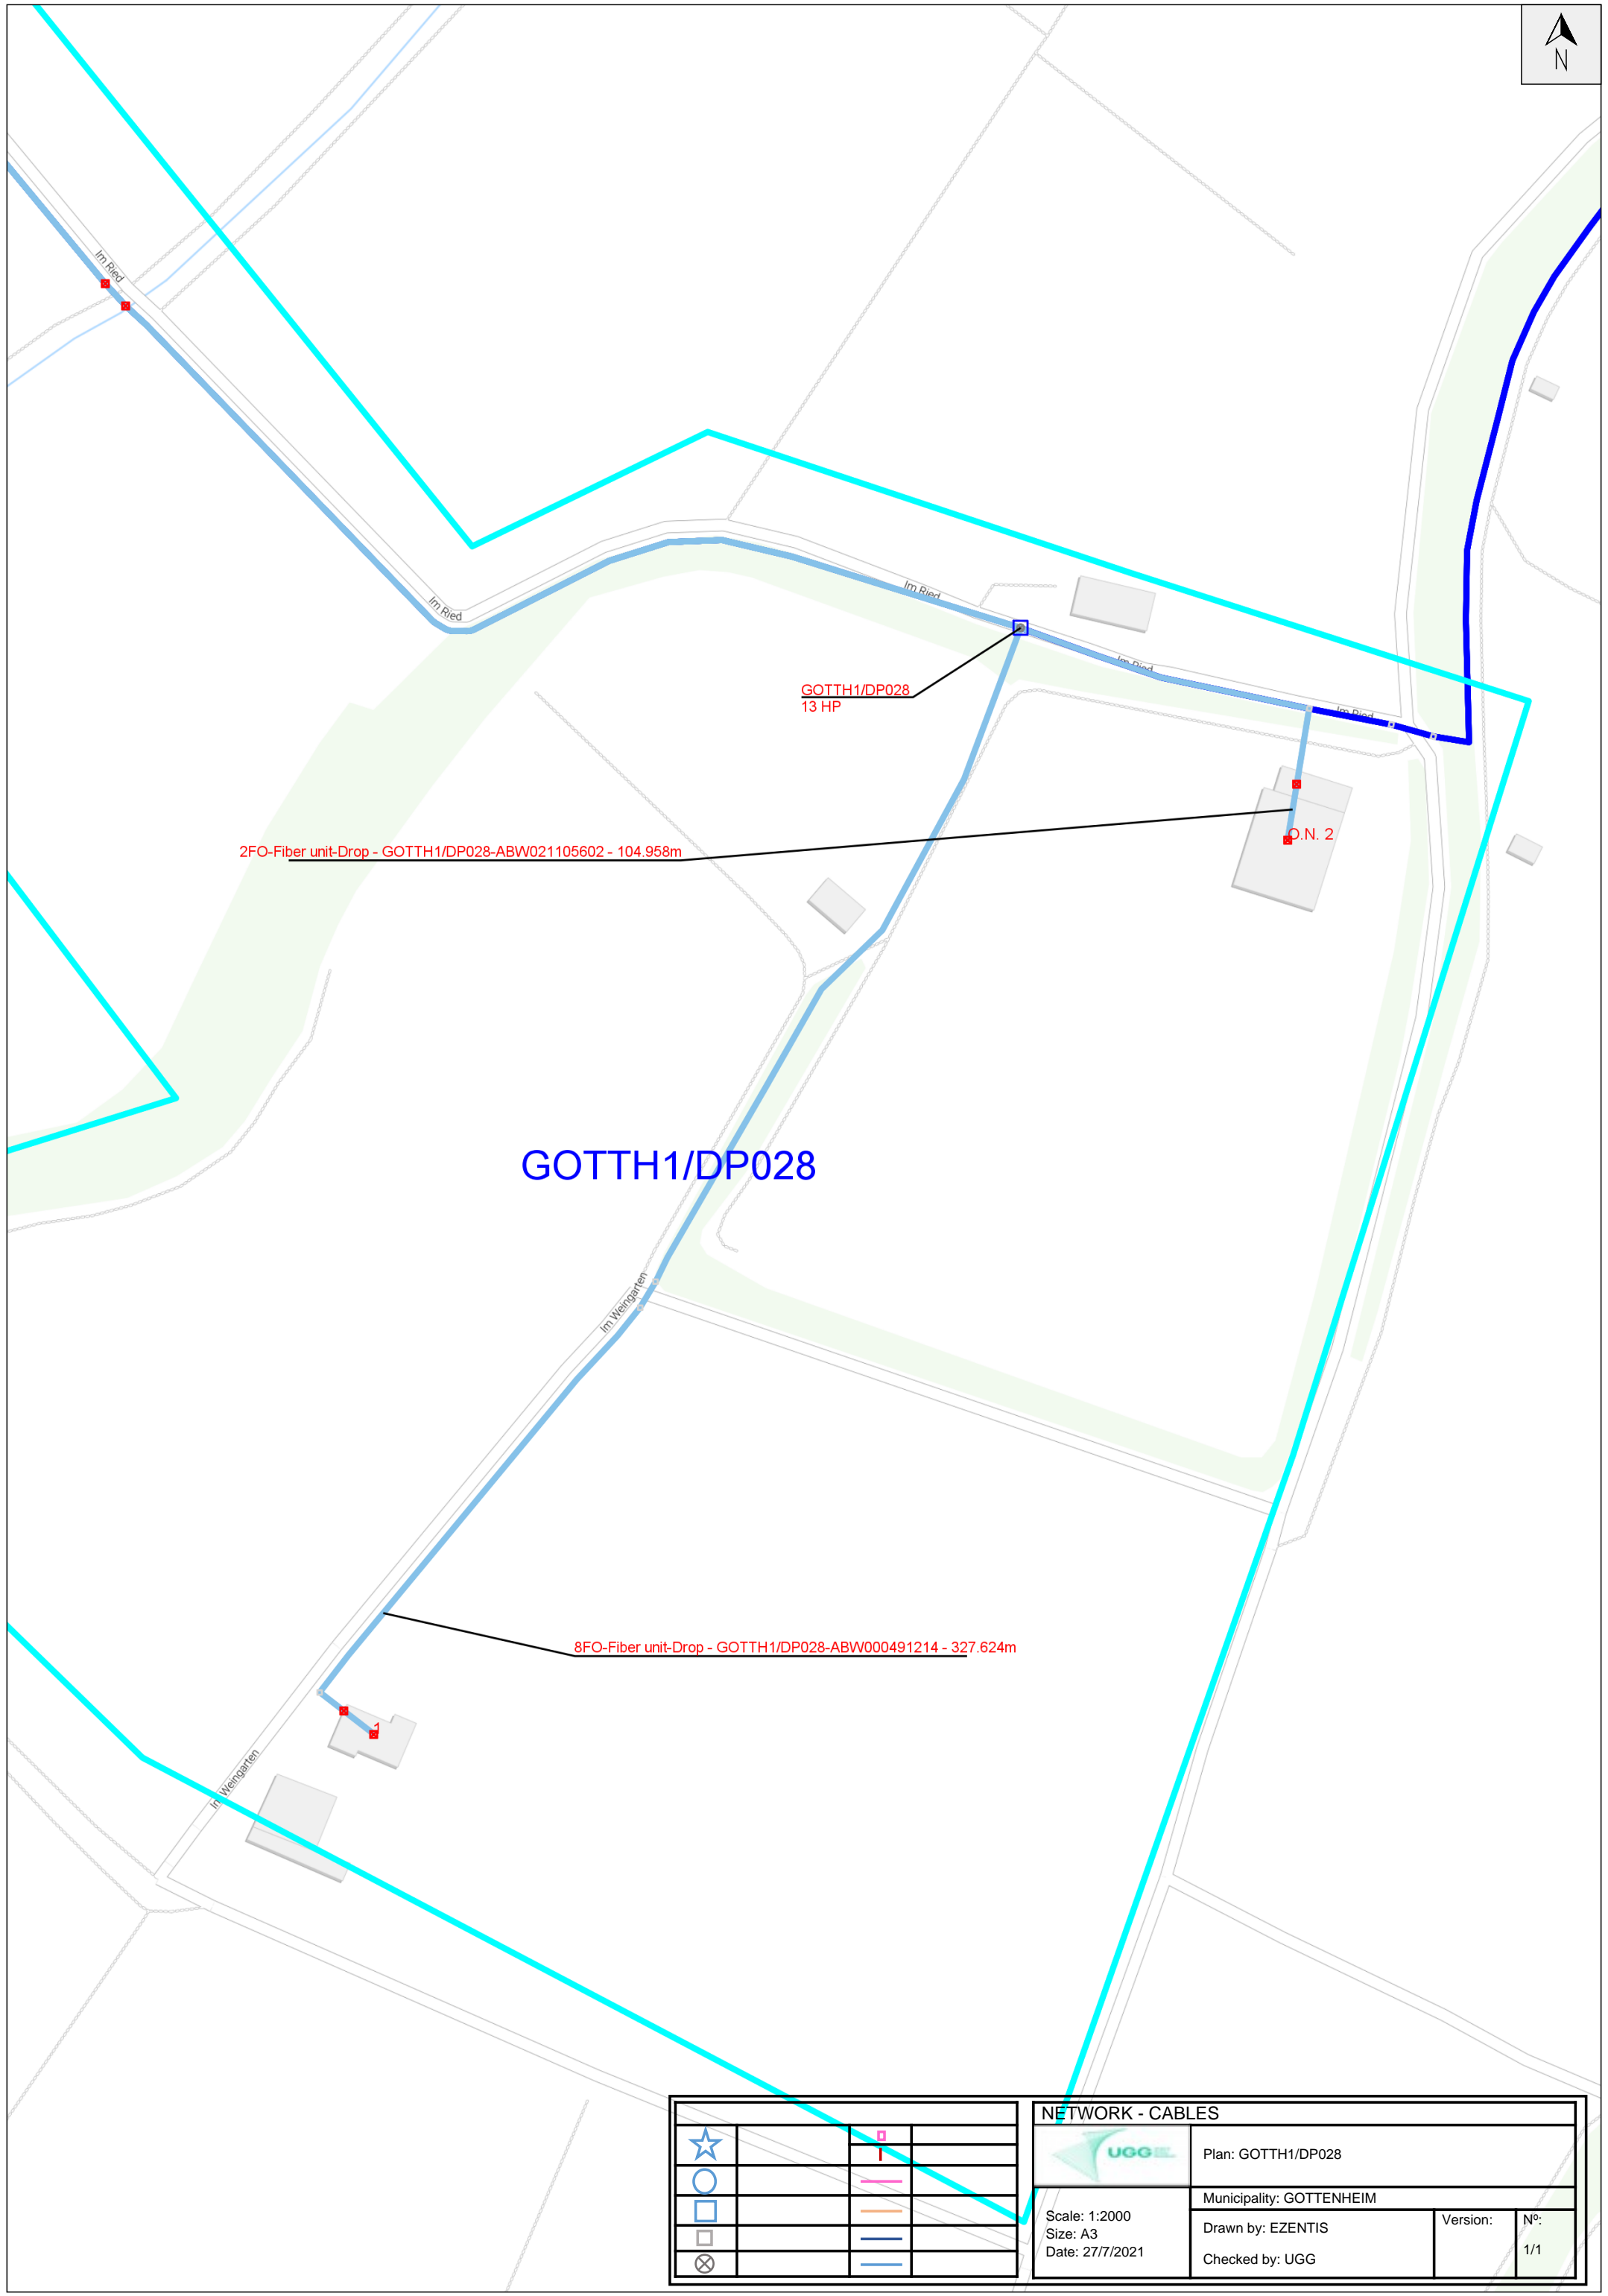

GOTTH1/DP028


GOTTH1/DP028
13 HP

2FO-Fiber unit-Drop - GOTTH1/DP028-ABW021105602 - 104.958m

8FO-Fiber unit-Drop - GOTTH1/DP028-ABW000491214 - 327.624m

O.N. 2

		NETWORK - CABLES 	
		Plan: GOTTH1/DP028	
		Municipality: GOTTENHEIM	
Scale: 1:2000		Drawn by: EZENTIS	Version:
Size: A3		Checked by: UGG	N°:
Date: 27/7/2021			1/1

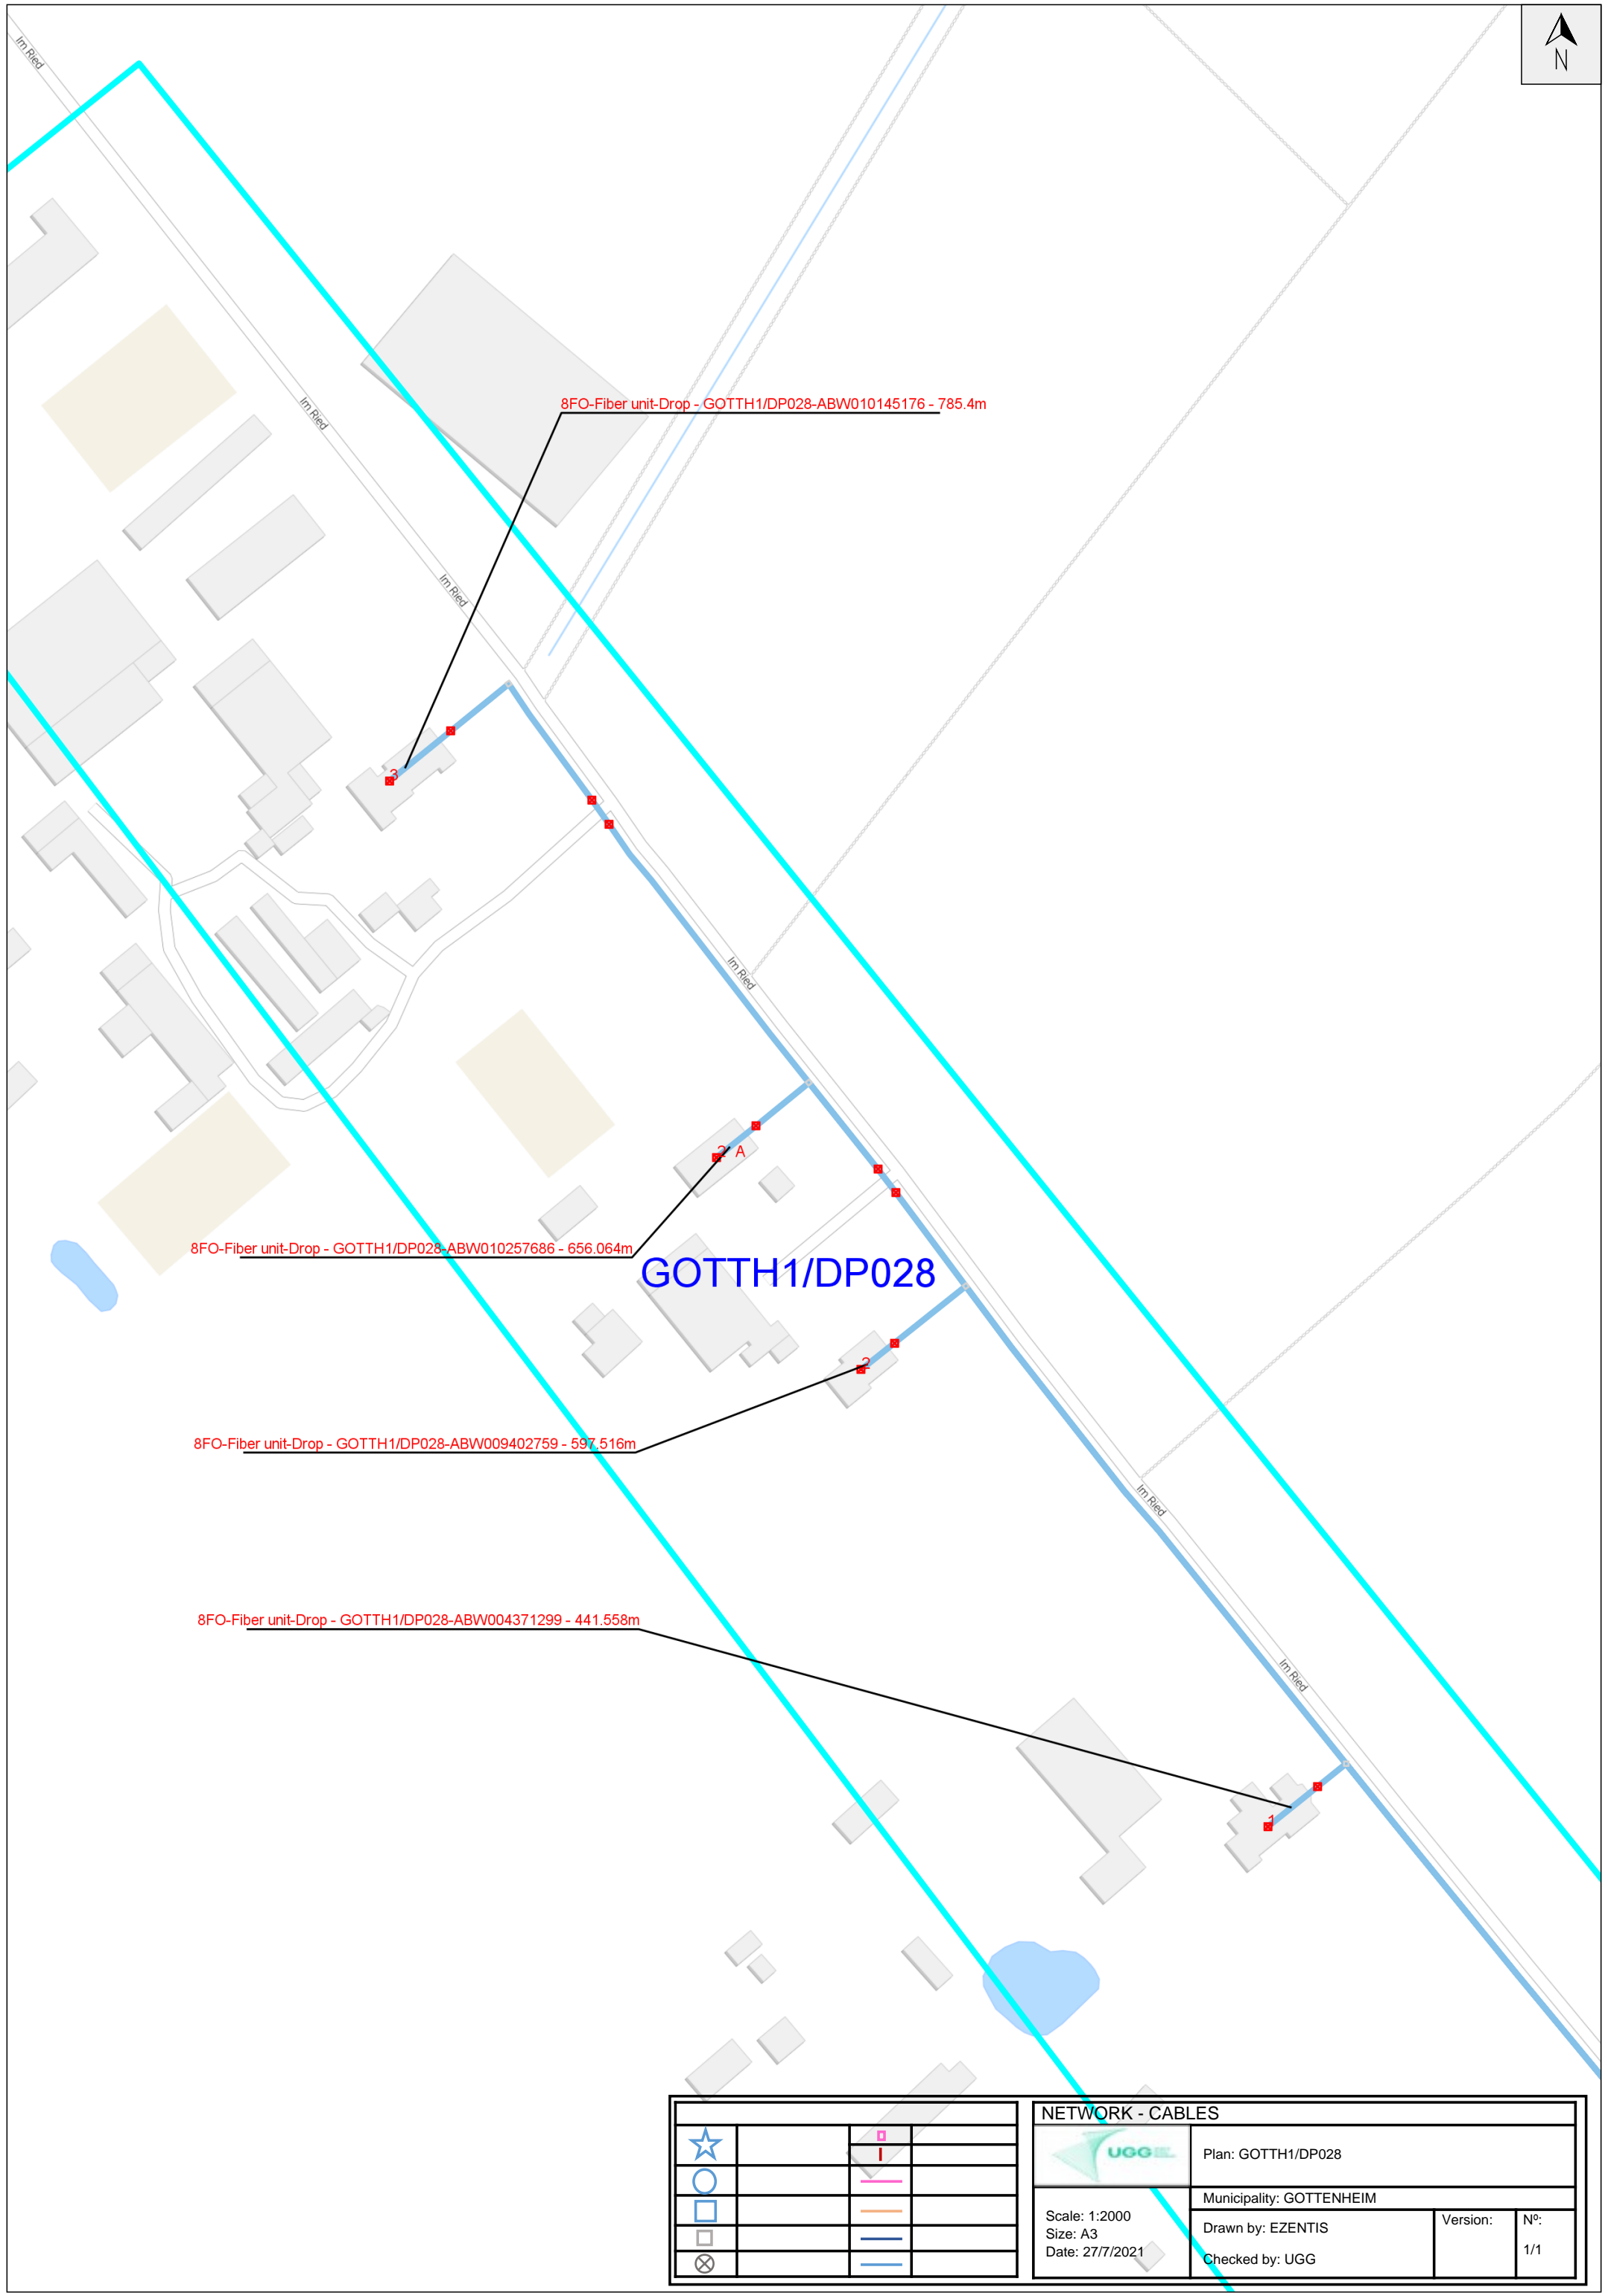

		NETWORK - CABLES	
		Plan: GOTTH1/DP028	
		Municipality: GOTTENHEIM	
Scale: 1:2000 Size: A3 Date: 27/7/2021		Drawn by: EZENTIS	Version: N°: 1/1
		Checked by: UGG	