


GOTTH1/DP031

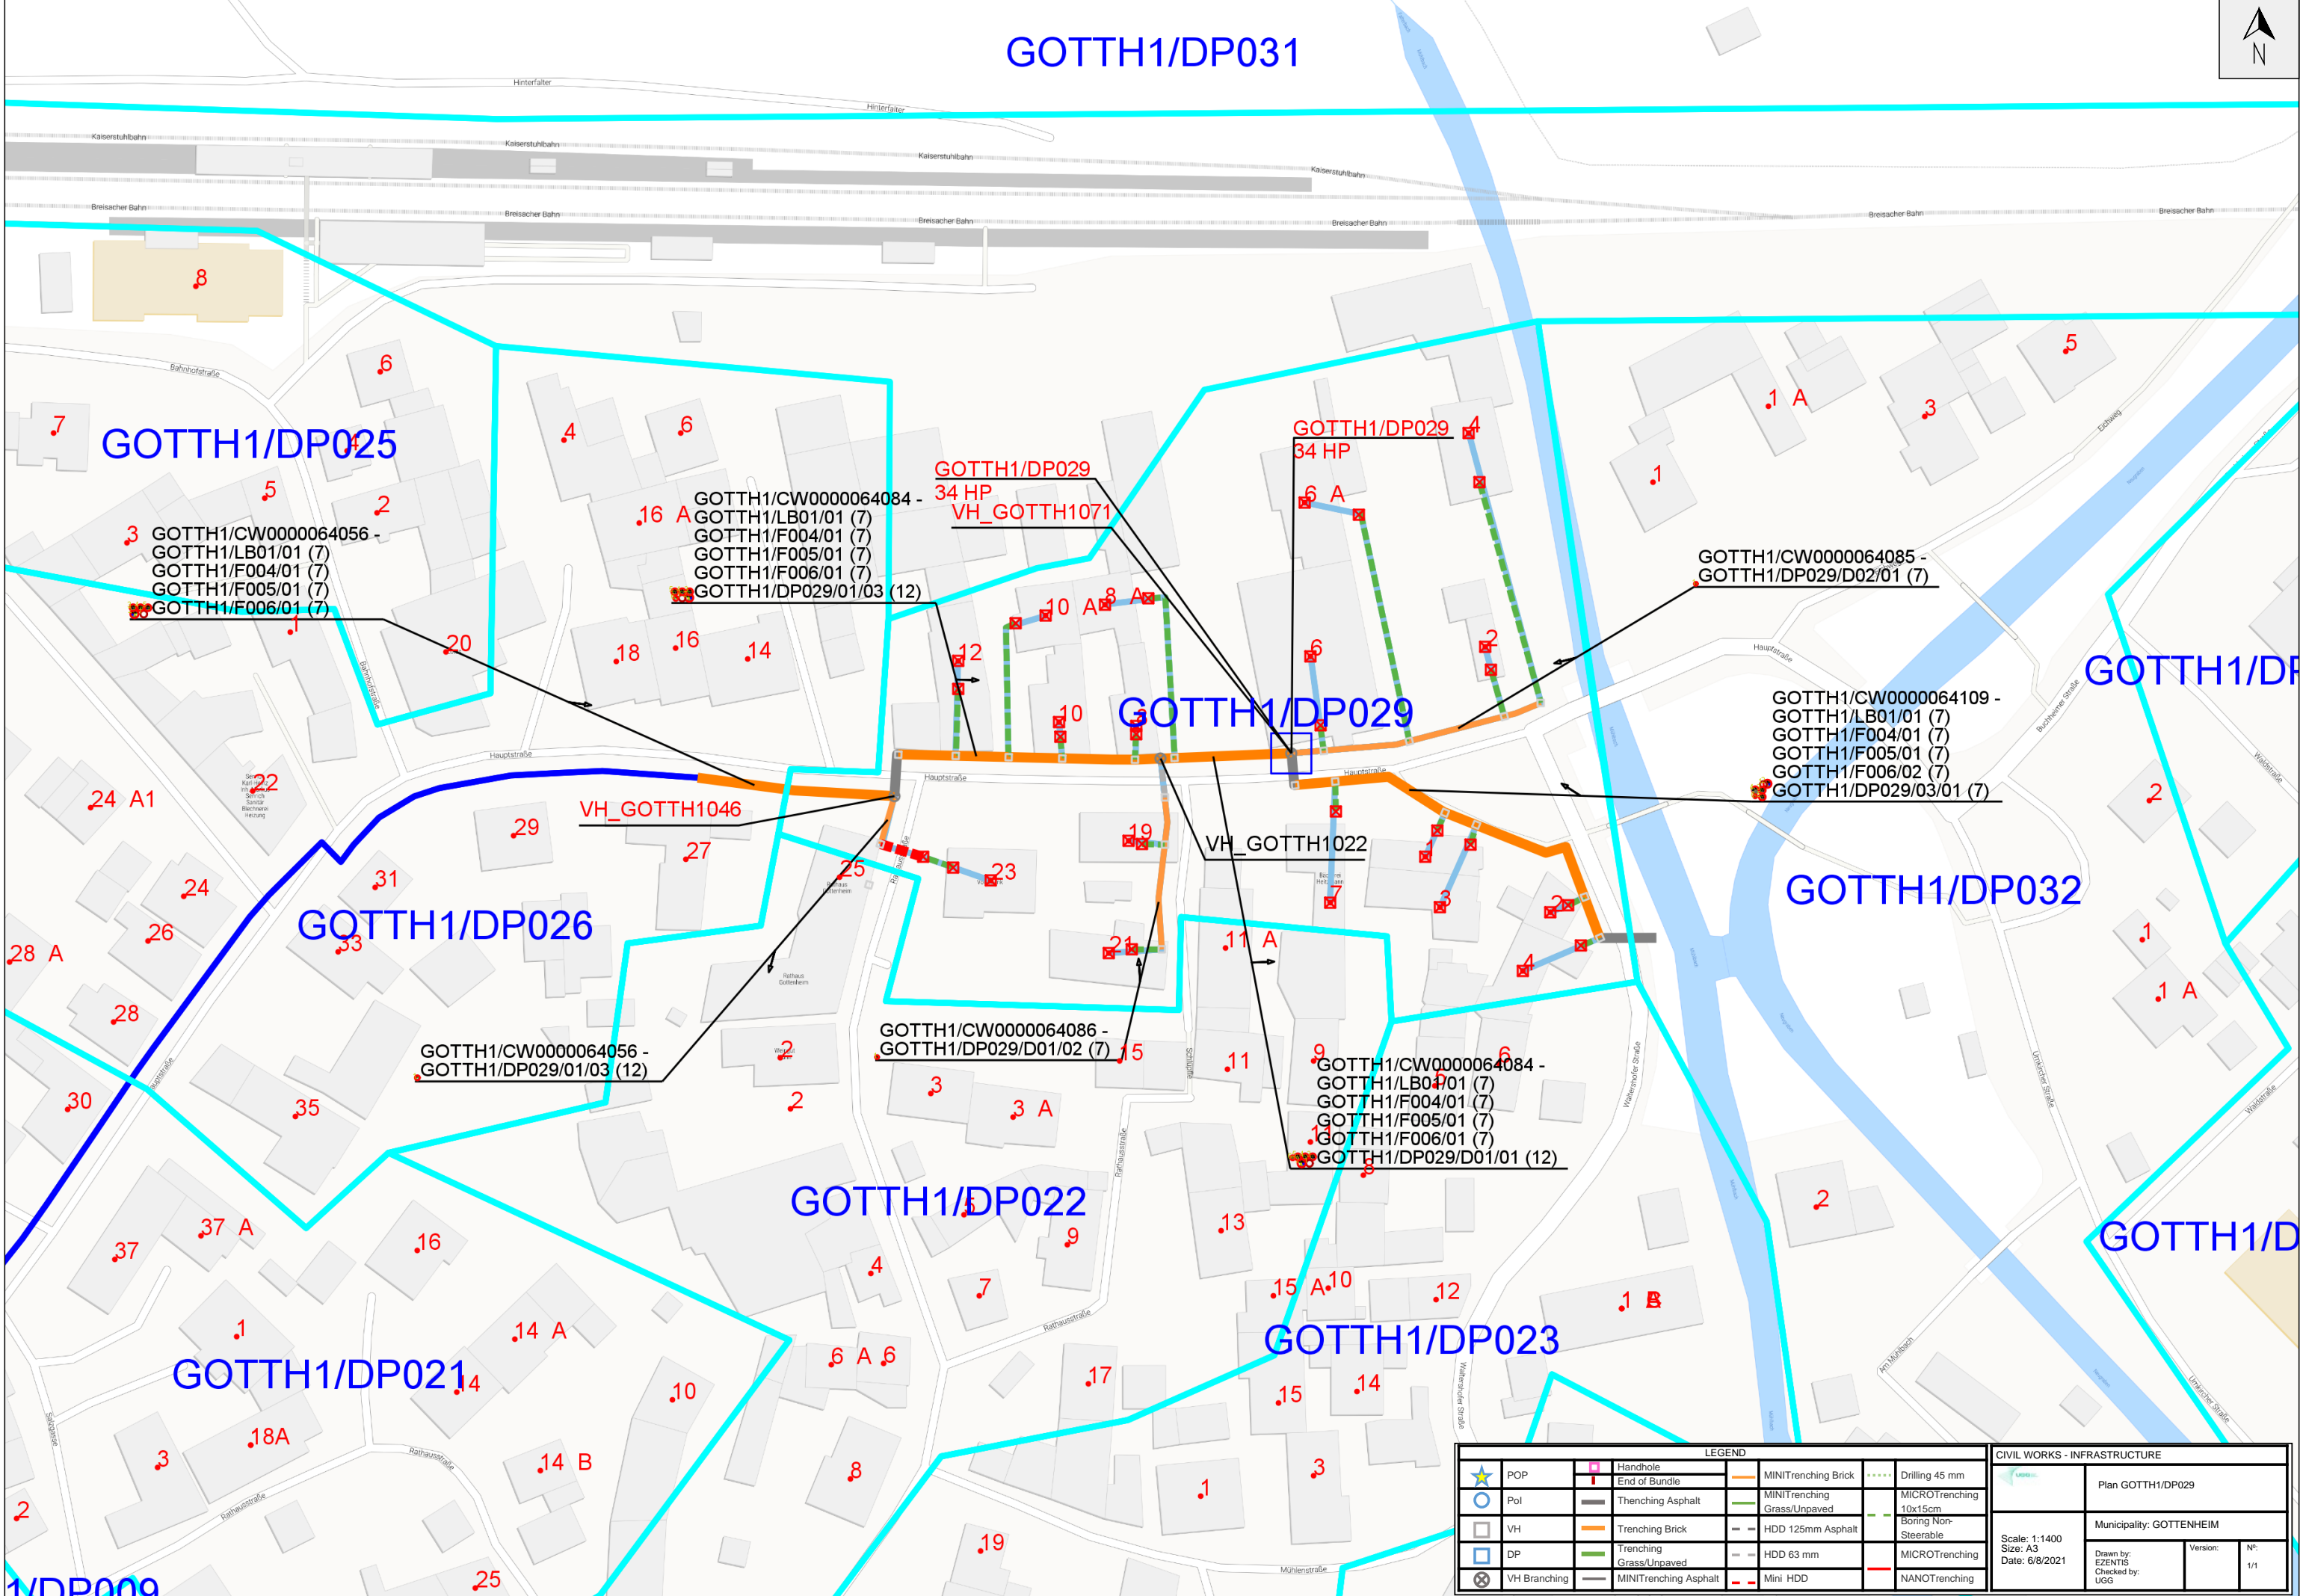

LEGEND				CIVIL WORKS - INFRASTRUCTURE	
	POP		Handhole		MINITrenching Brick
	Pol		Thenching Asphalt		Drilling 45 mm
	VH		Trenching Brick		MICROTrenching 10x15cm
	DP		Trenching Grass/Unpaved		Boring Non-Steerable
	VH Branching		MINITrenching Asphalt		MICROTrenching
			Mini HDD		NANOTrenching

Plan GOTTH1/DP029	
Municipality: GOTTENHEIM	
Scale: 1:1400	Version: N°:
Size: A3	Date: 6/8/2021
Drawn by: EZENIS	Checked by: UGG
	1/1