


GOTTH1/DP031

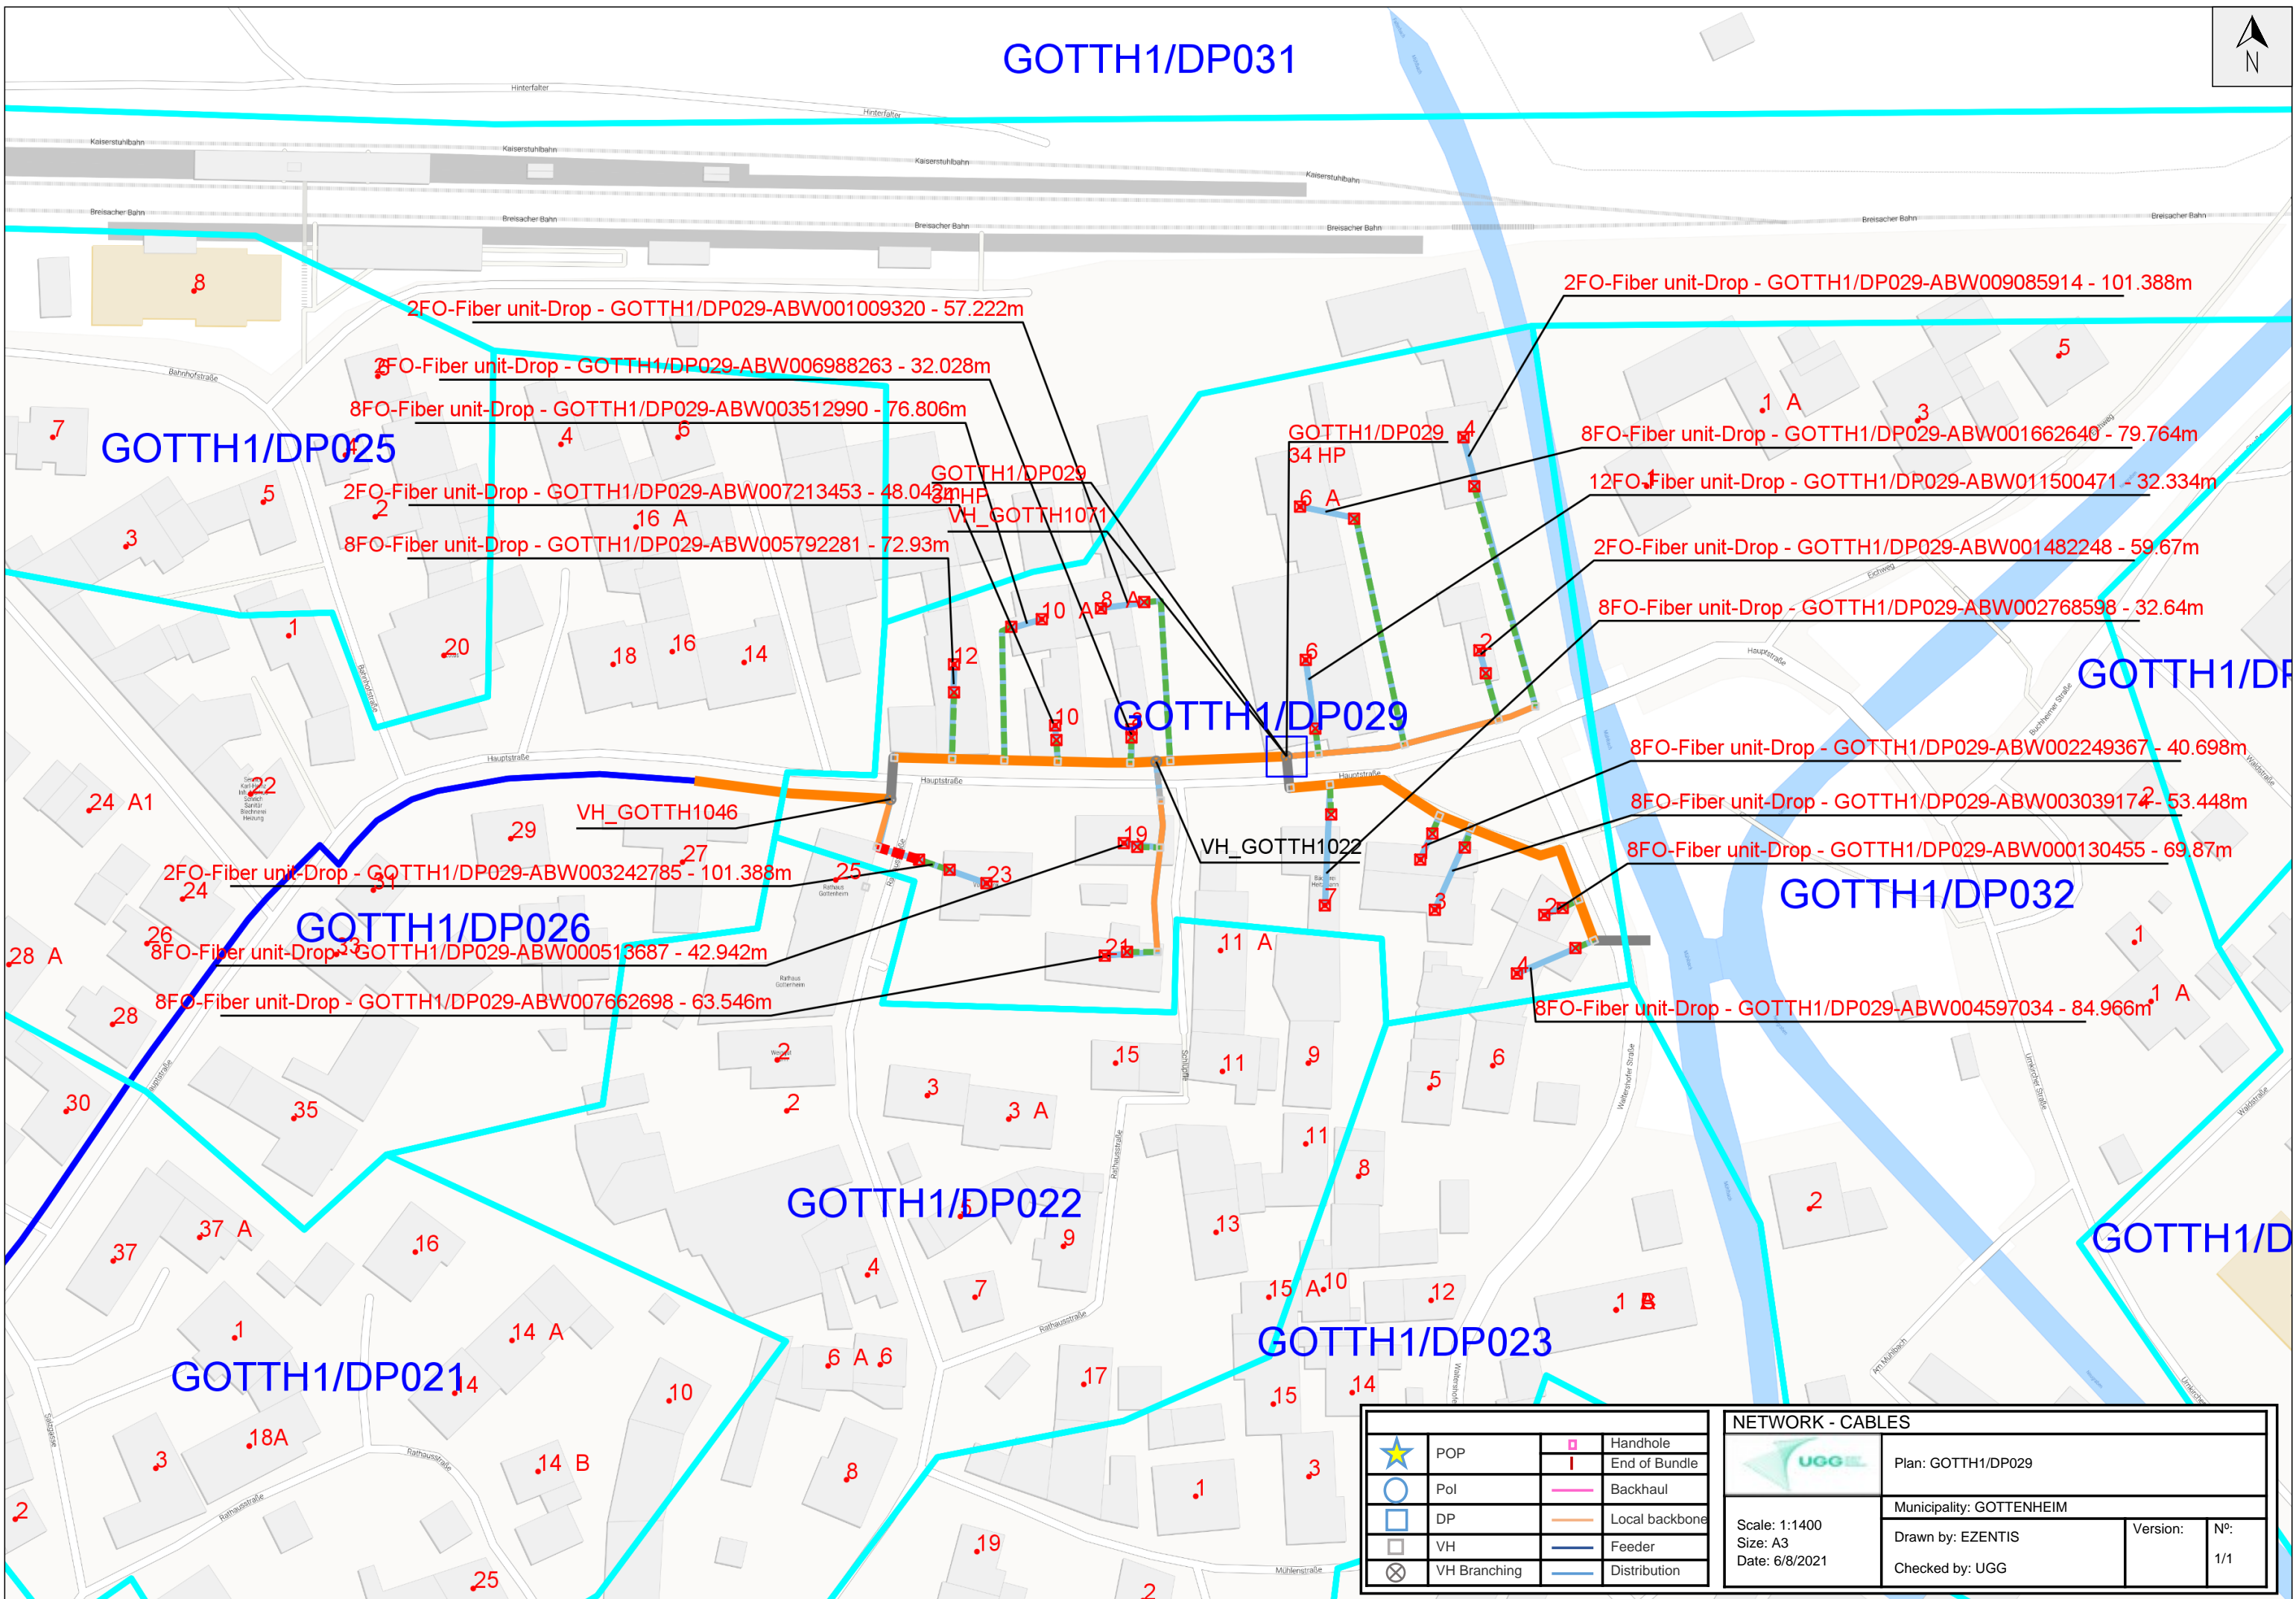

	POP		Handhole
	PoI		End of Bundle
	DP		Backhaul
	VH		Local backbone
	VH Branching		Feeder
			Distribution

NETWORK - CABLES			
		Plan: GOTTH1/DP029	
		Municipality: GOTTENHEIM	
Scale: 1:1400	Size: A3	Version:	Nº:
Date: 6/8/2021	Checked by: UGG		1/1