

LEGEND			
	POP		Handhole
	Pol		End of Bundle
	VH		Trenching Asphalt
	DP		Trenching Brick
	VH Branching		Trenching Grass/Unpav
			MINITrenching Asphalt
			MINITrenching Brick
			MINITrenching Glass Uncover
			HDD 125mm Asphalt
			HDD 63mm Asphalt
			Mini HDD
			Drilling 45 mm
			MICROTrenching 10x15cm
			Boring Non Steerable
			MICROTrenching
			NANOTrenching


CIVIL WORKS - INFRASTRUCTURE

Scale: 1:3000
 Size: A3
 Date: 10/8/2021

Municipality: GOTTENHEIM

Drawn by: EZENTIS
 Checked by: UGG

Version: 1.1
 N°: 1/1

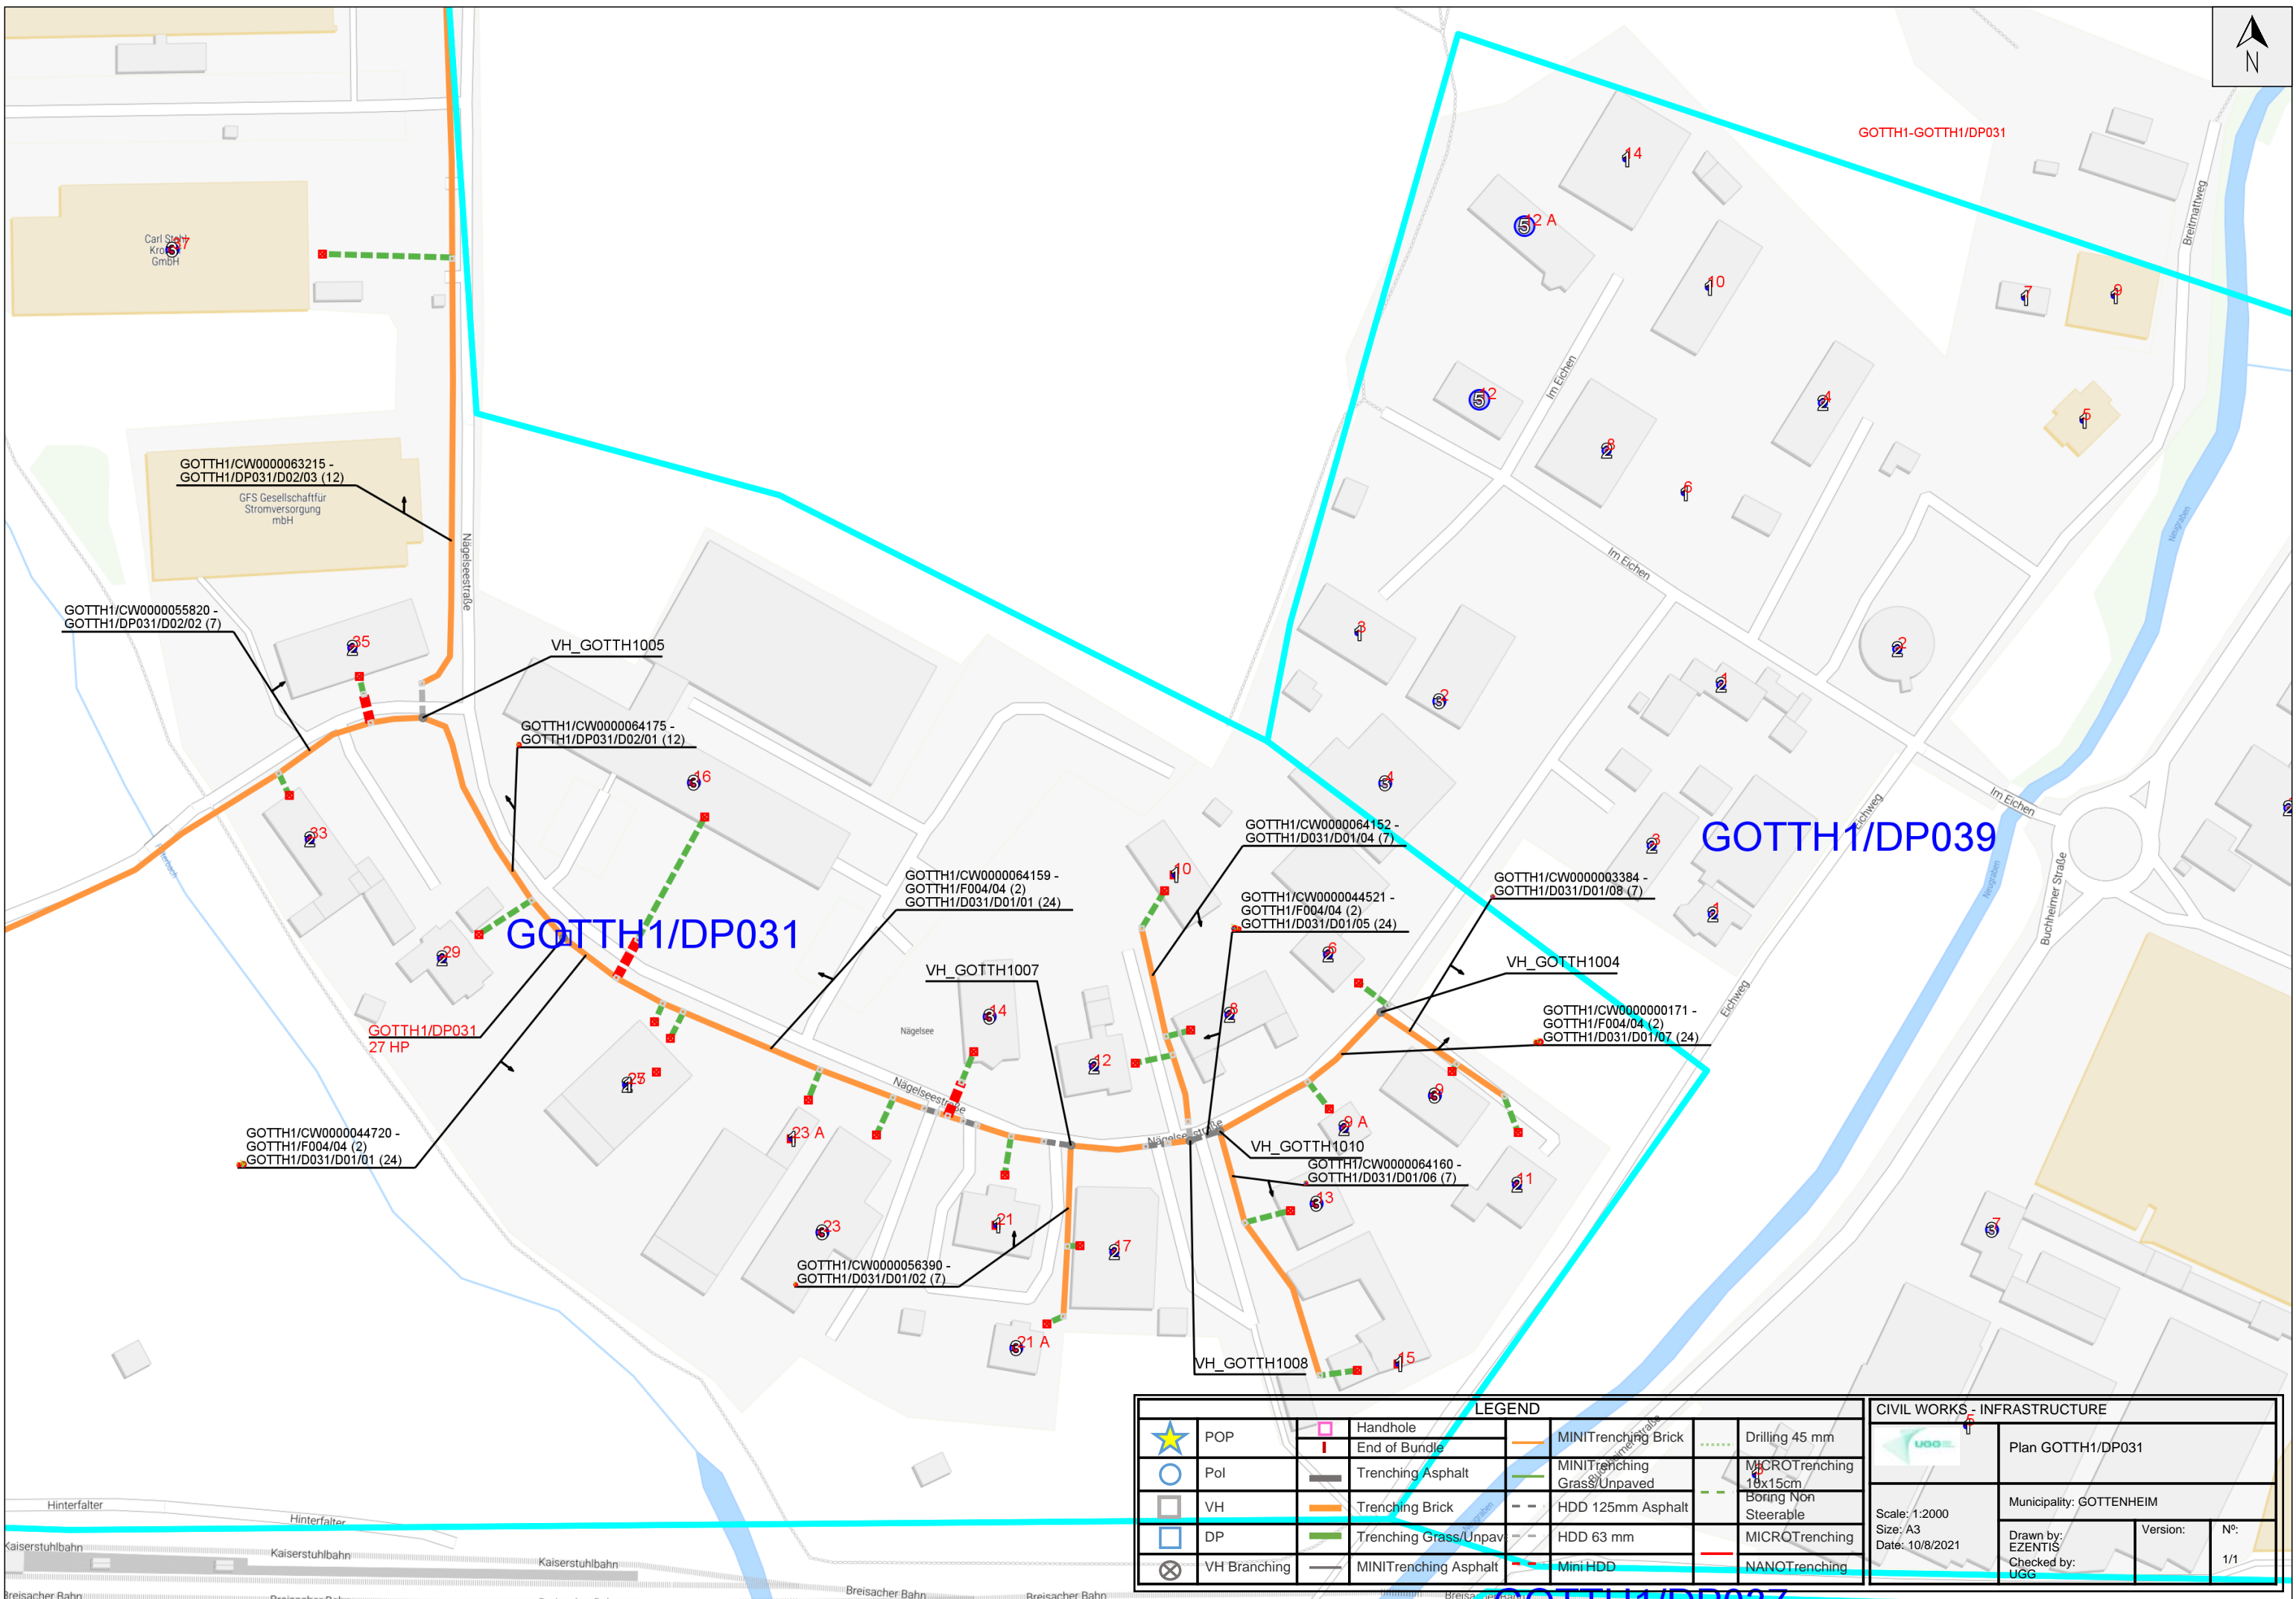


LEGEND

	POP		Handhole		MINITrenching Brick		Drilling 45 mm
	Pol		End of Bundle		MINITrenching Grass/Unpaved		MICROTrenching 18x15cm Boring Non Steerable
	VH		Trenching Asphalt		HDD 125mm Asphalt		MICROTrenching
	DP		Trenching Brick		HDD 63 mm		NANOTrenching
	VH Branching		Trenching Grass/Unpaved		Mini HDD		
			MINITrenching Asphalt				

CIVIL WORKS - INFRASTRUCTURE

	Plan GOTTH1/DP031		
	Municipality: GOTTENHEIM		
Scale: 1:2000 Size: A3 Date: 10/8/2021	Drawn by: EZENTIS	Version:	N°: 1/1
	Checked by: UGG		

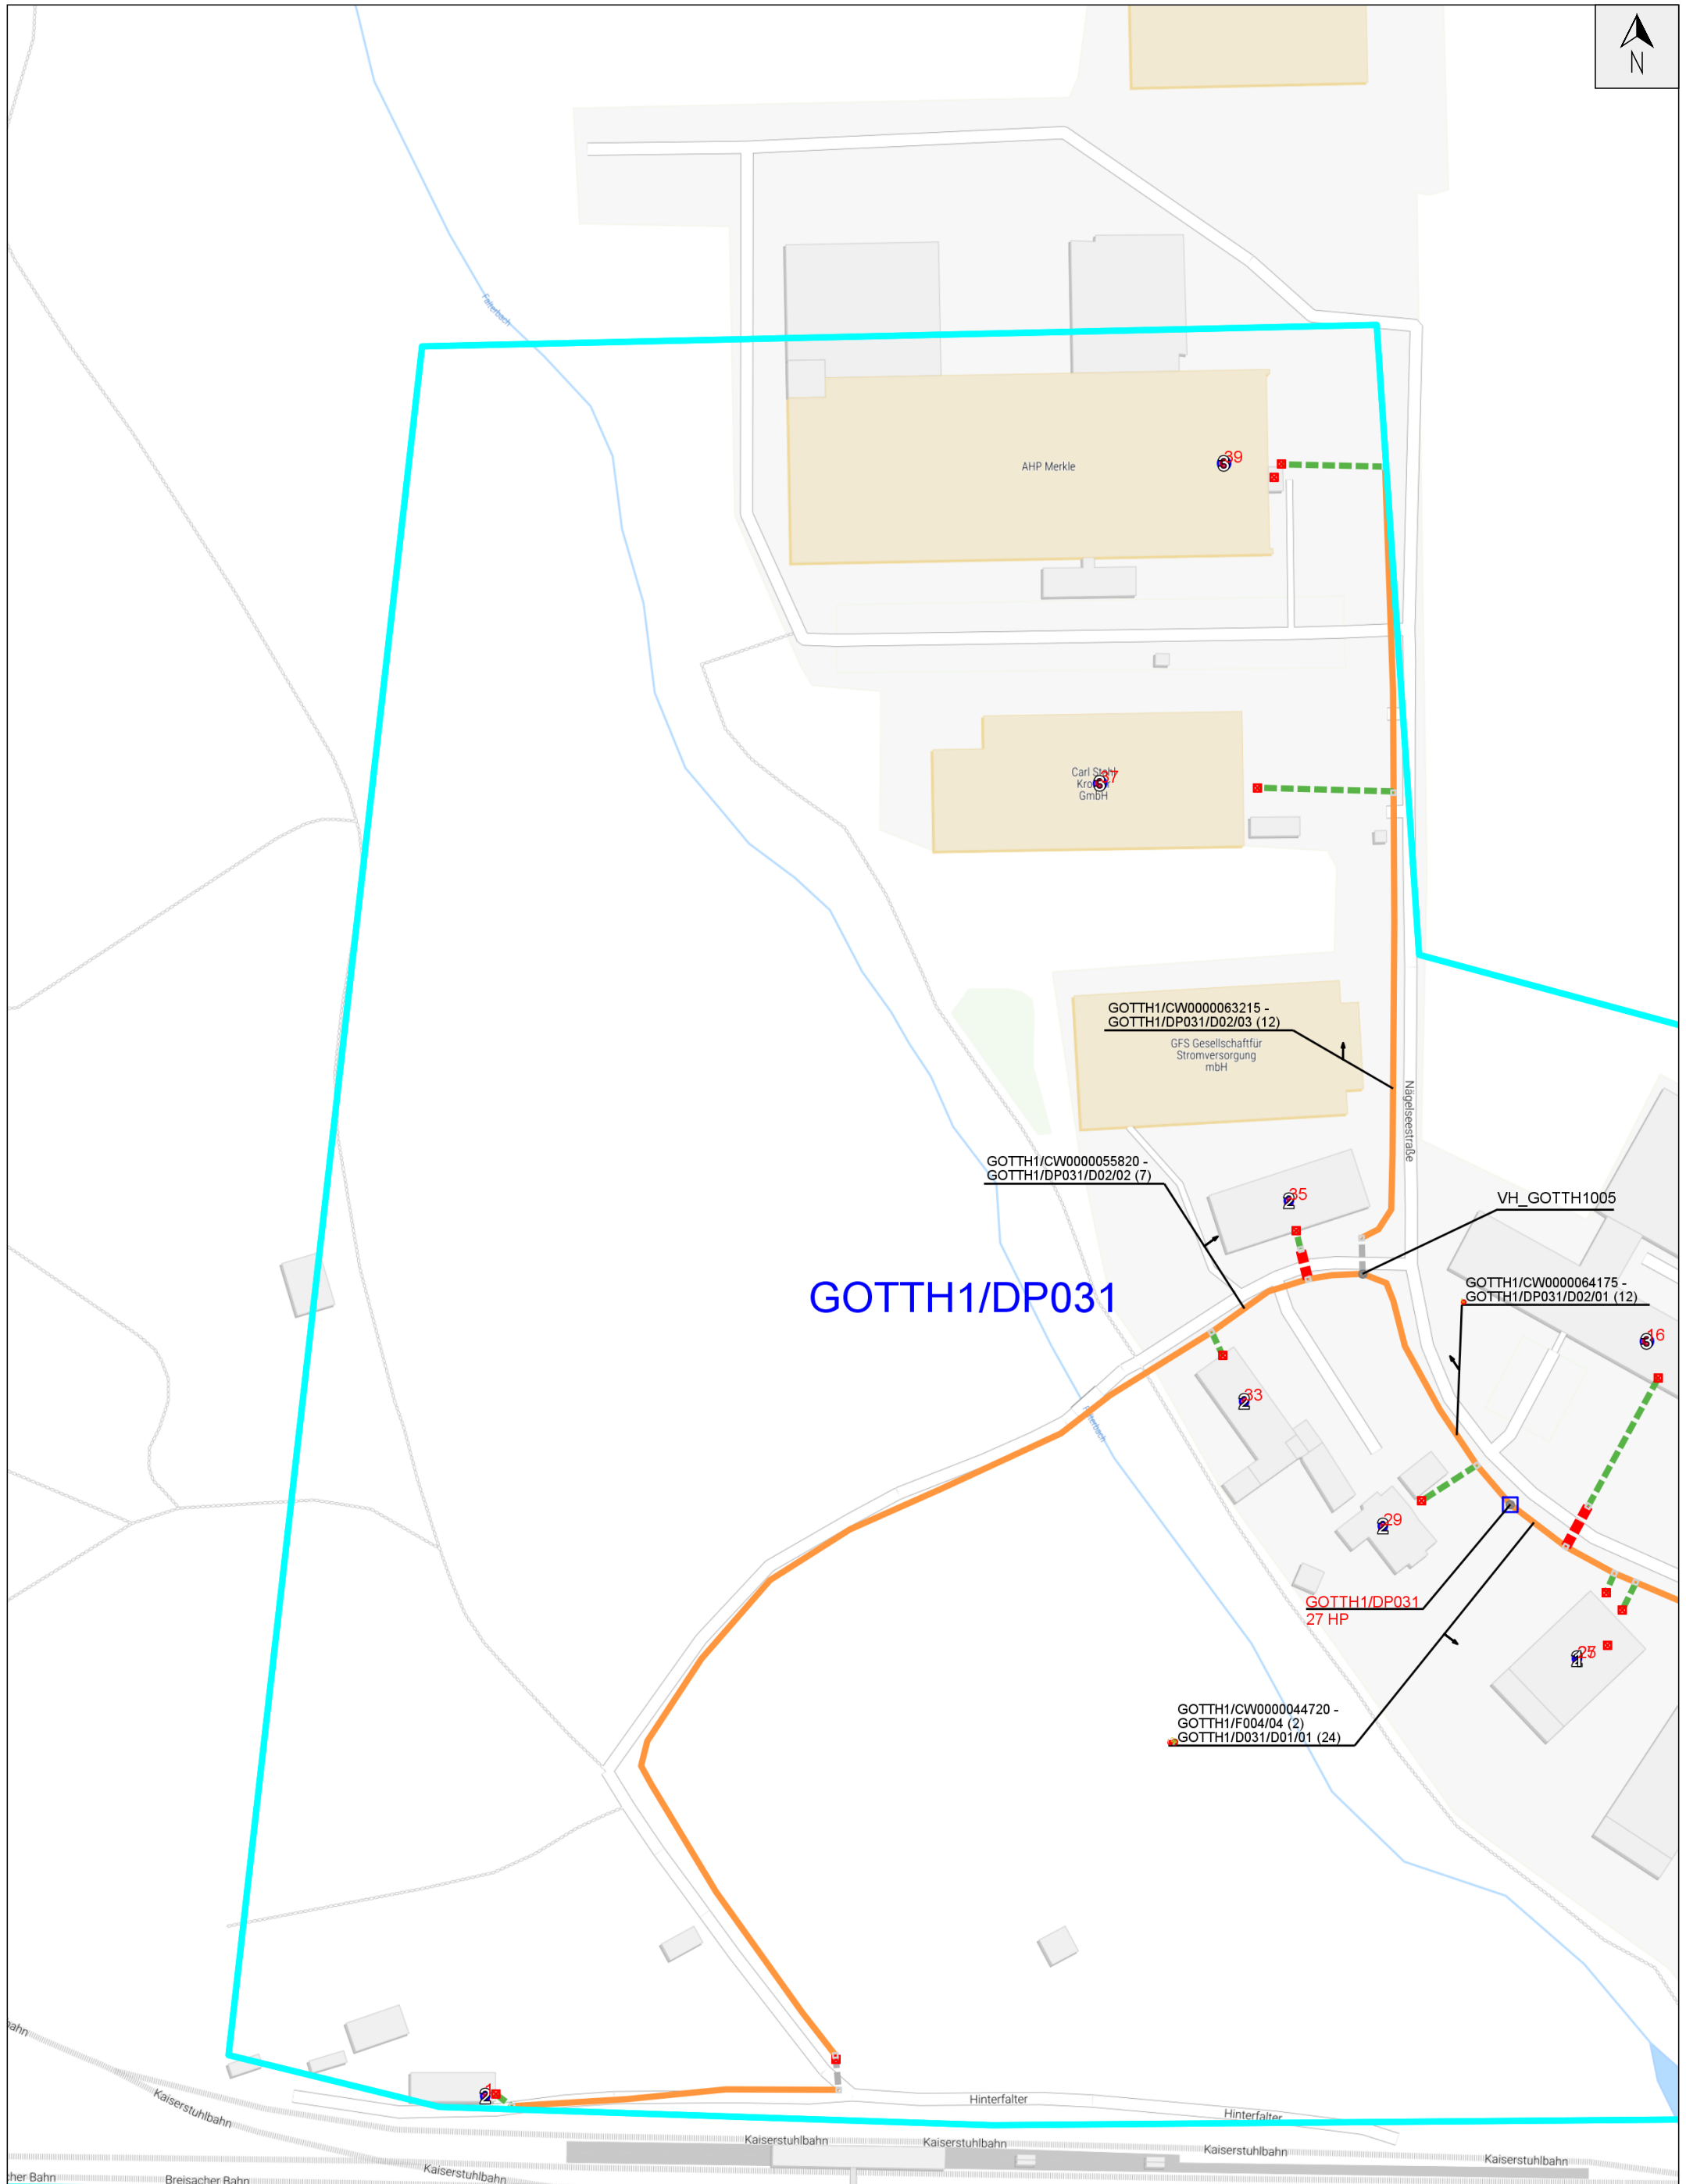

GOTTH1/DP031

GOTTH1/CW0000063215 -
GOTTH1/DP031/D02/03 (12)

GOTTH1/CW0000055820 -
GOTTH1/DP031/D02/02 (7)

VH_GOTTH1005

GOTTH1/CW0000064175 -
GOTTH1/DP031/D02/01 (12)

GOTTH1/DP031
27 HP

GOTTH1/CW0000044720 -
GOTTH1/F004/04 (2)
GOTTH1/D031/D01/01 (24)

GOTTH1/F1

GOTTH1/DP025

GOTTH1/DP026

GOTTH1/DP

LEGEND				CIVIL WORKS - INFRASTRUCTURE			
	POP		Handhole		MINITrenching Brick		Drilling 45 mm
	Pol		End of Borehole		MINITrenching Grass/Unpaved		MICROTrenching 10x15cm Boring Non Steerable
	DP		Trenching Asphalt		HDD 125mm Asphalt		MICROTrenching NANOTrenching
	VH Branching		Trenching Brick		HDD 63 mm		
			Trenching Grass/Unpaved		Mini HDD		
			MINITrenching Asphalt				

Scale: 1:2000
Size: A3
Date: 10/8/2021

Plan GOTTH1/DP031

Municipality: GOTTENHEIM

Drawn by: EZENTIS
Checked by: UGG

Version: N°: