

11115436 - 120.36m

GOTTH1/DP031
27 HP

GOTTH1/DP031

GOTTH1/DP039

GOTTH1/DP025
GOTTH1/DP026


GOTTH1/DP029

GOTTH1/DP032


GOTTH1/DP033

	POP		Handhole
	Pol		End of Bundle
	DP		Backhaul
	VH		Local backbone
	VH Branching		Feeder
			Distribution

NETWORK - CABLES			
		Plan: GOTTH1/DP031	
Scale: 1:2000		Municipality: GOTTENHEIM	
Size: A3		Drawn by: EZENTIS	Version: N°:
Date: 6/8/2021		Checked by: UGG	1/2

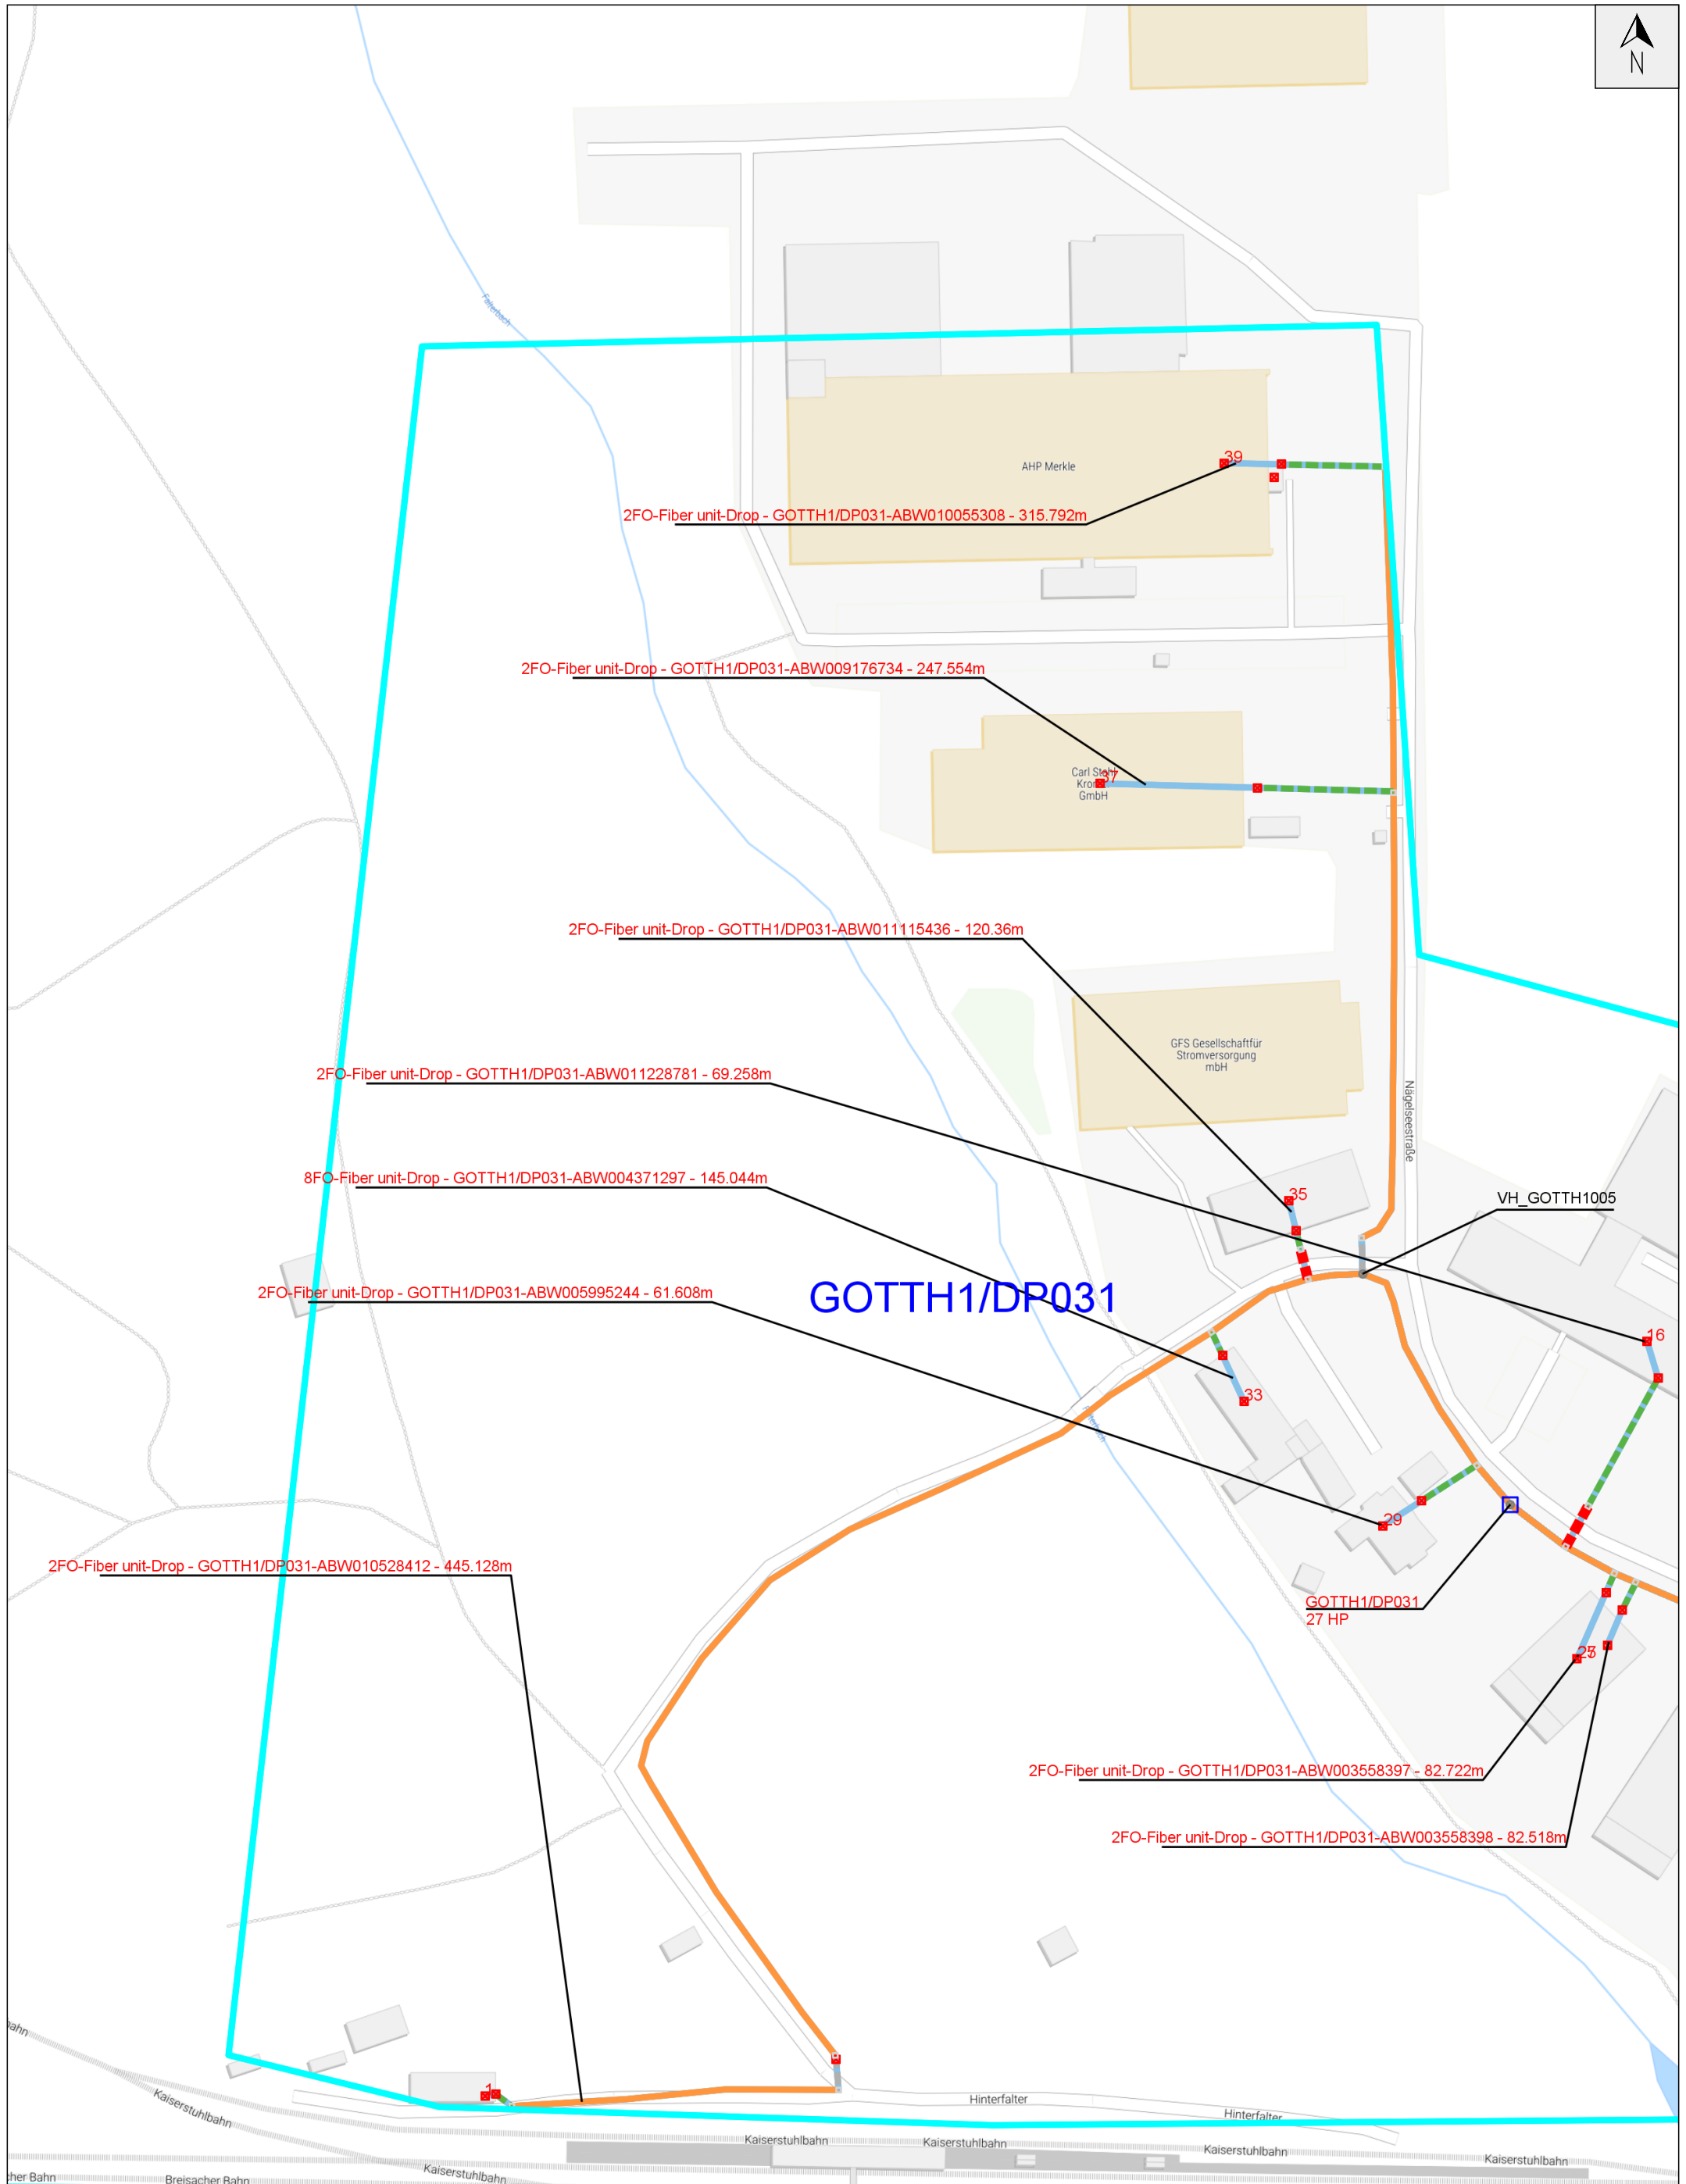

GOTTH1/DP031

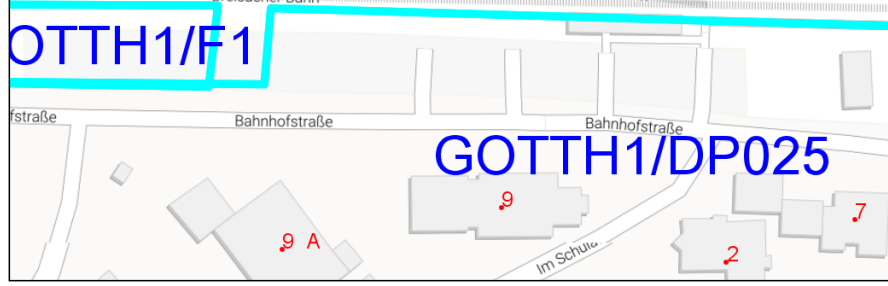

NETWORK - CABLES			
	POP		Handhole
	Pol		End of Bundle
	DP		Backhaul
	VH		Local backbone
	VH Branching		Feeder
			Distribution
		Plan: GOTTH1/DP031	
Scale: 1:2000 Size: A3 Date: 6/8/2021		Municipality: GOTTENHEIM	
Drawn by: EZENTIS		Version:	N°:
Checked by: UGG			2/2